



SURFACE DU TERRAIN 34 845.00 m²

215.42

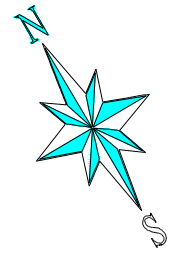

+388900

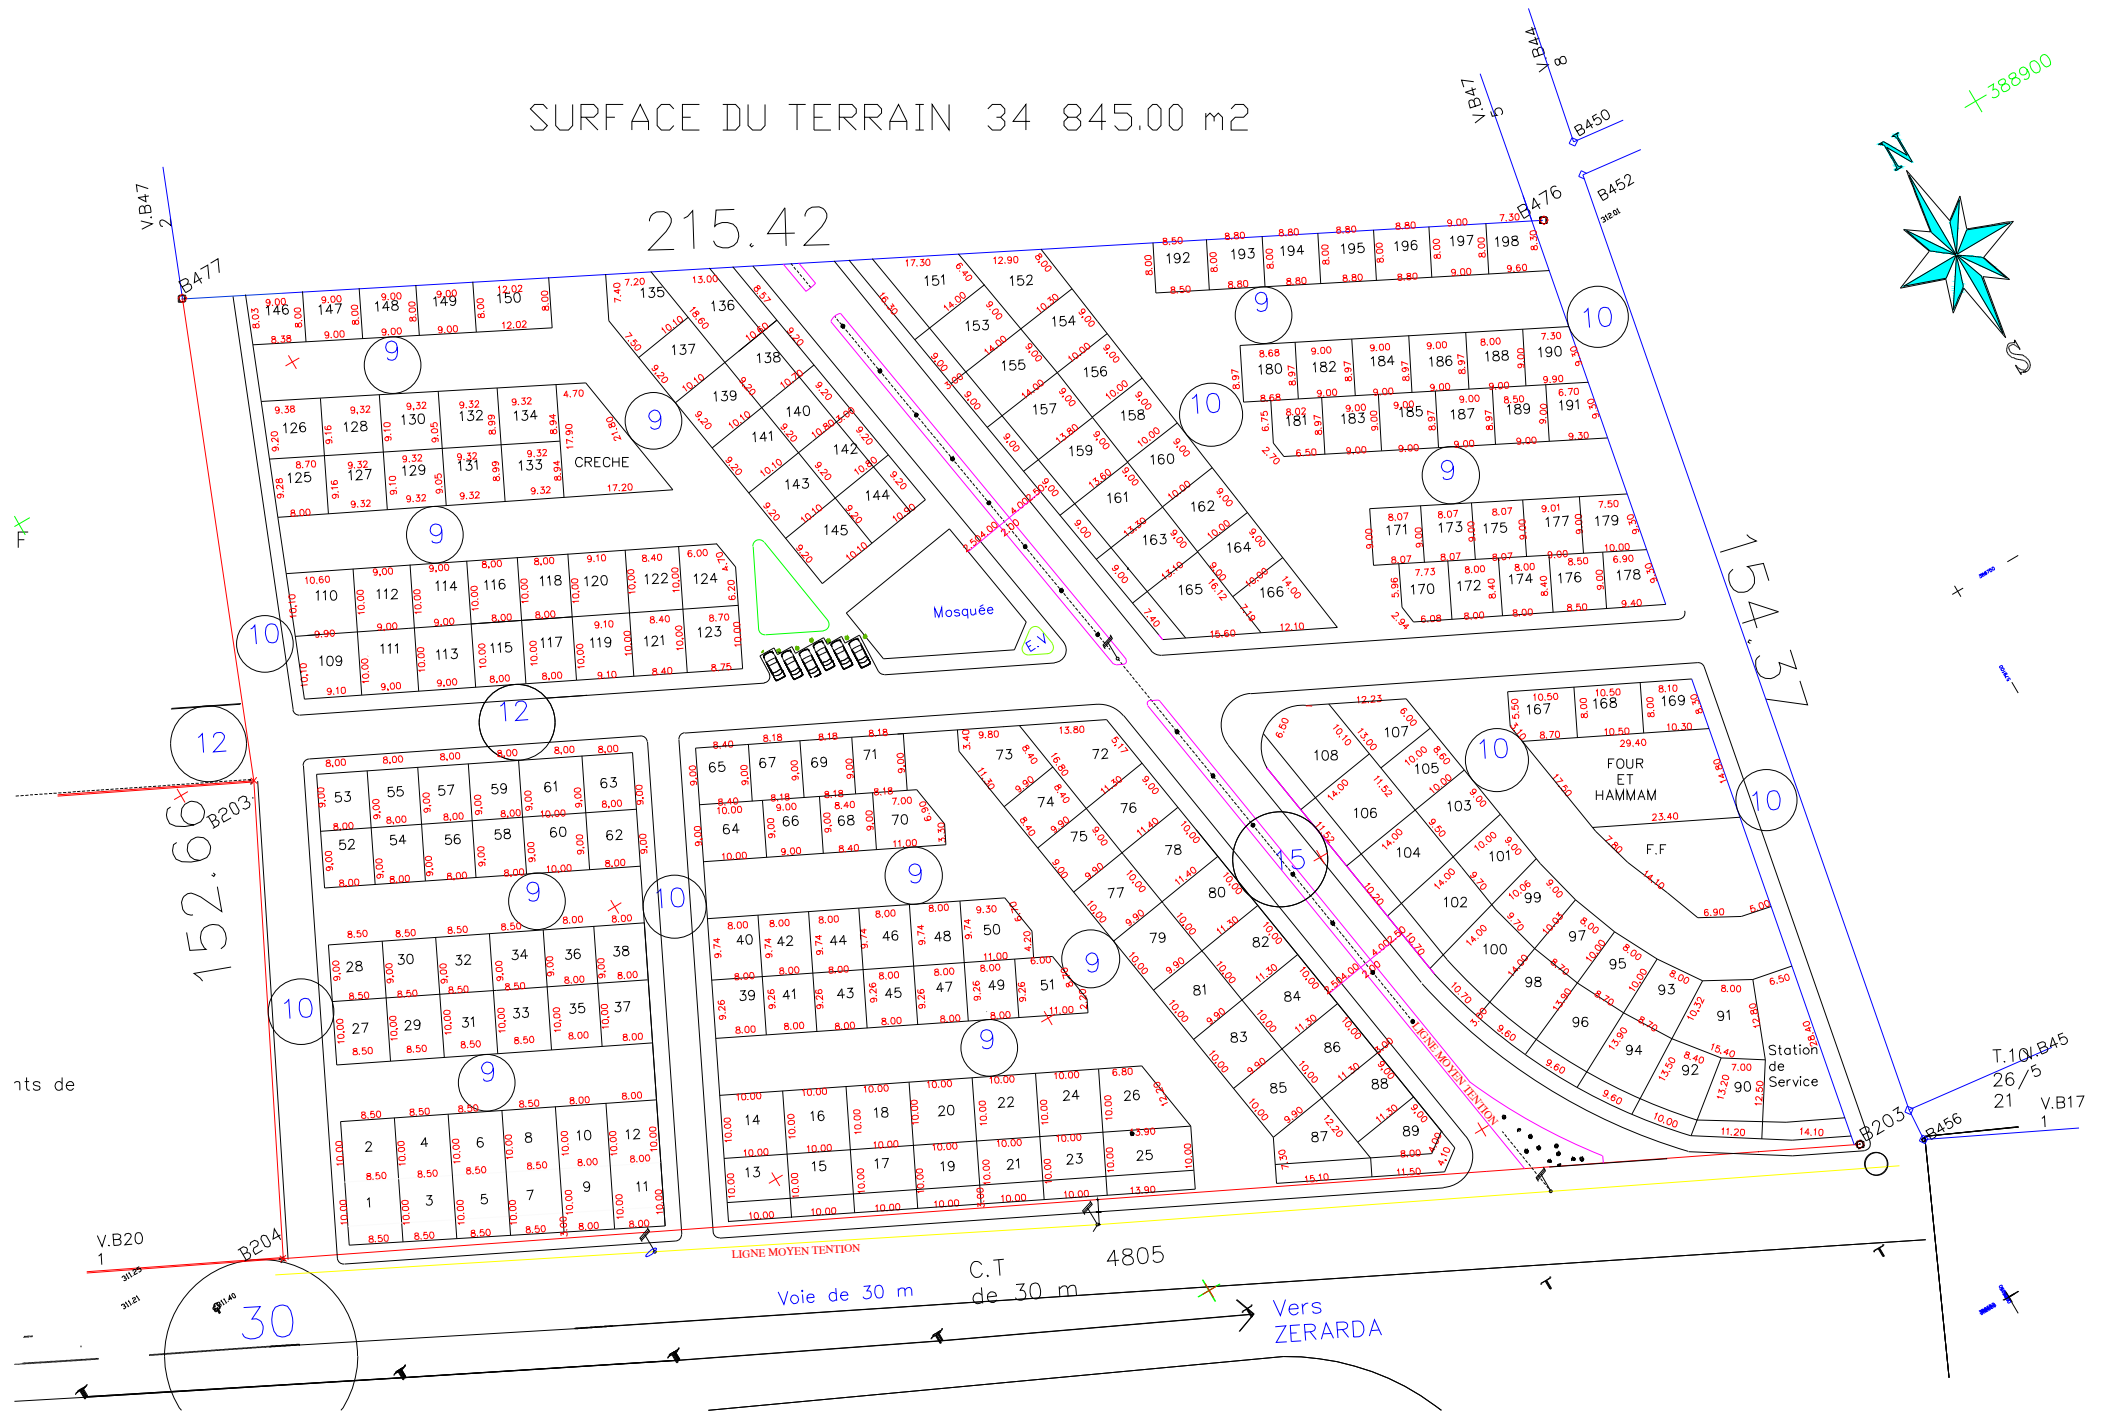

152.66

154.37

30

Voie de 30 m C.T. de 30 m 4805

Vers ZERARDA

T.10 BA5
26/5
21 V.B17
1

nts de